



Author:	Chris Fisher
Date:	7/22/26
Municipality:	Toms River
County:	Ocean


Project:
Holiday City
Bimini Dr
Option 1
Full Detour

9/21

SYMBOL LEGEND	
	BREAKAWAY BARRICADE
	BARRICADE MOUNTED SIGN
	DELINEATOR
	VARIABLE MESSAGE BOARD
	POST MOUNTED SIGN
	SIGN SYMBOL

Notes:
Plans not to scale

Sheet 1/6

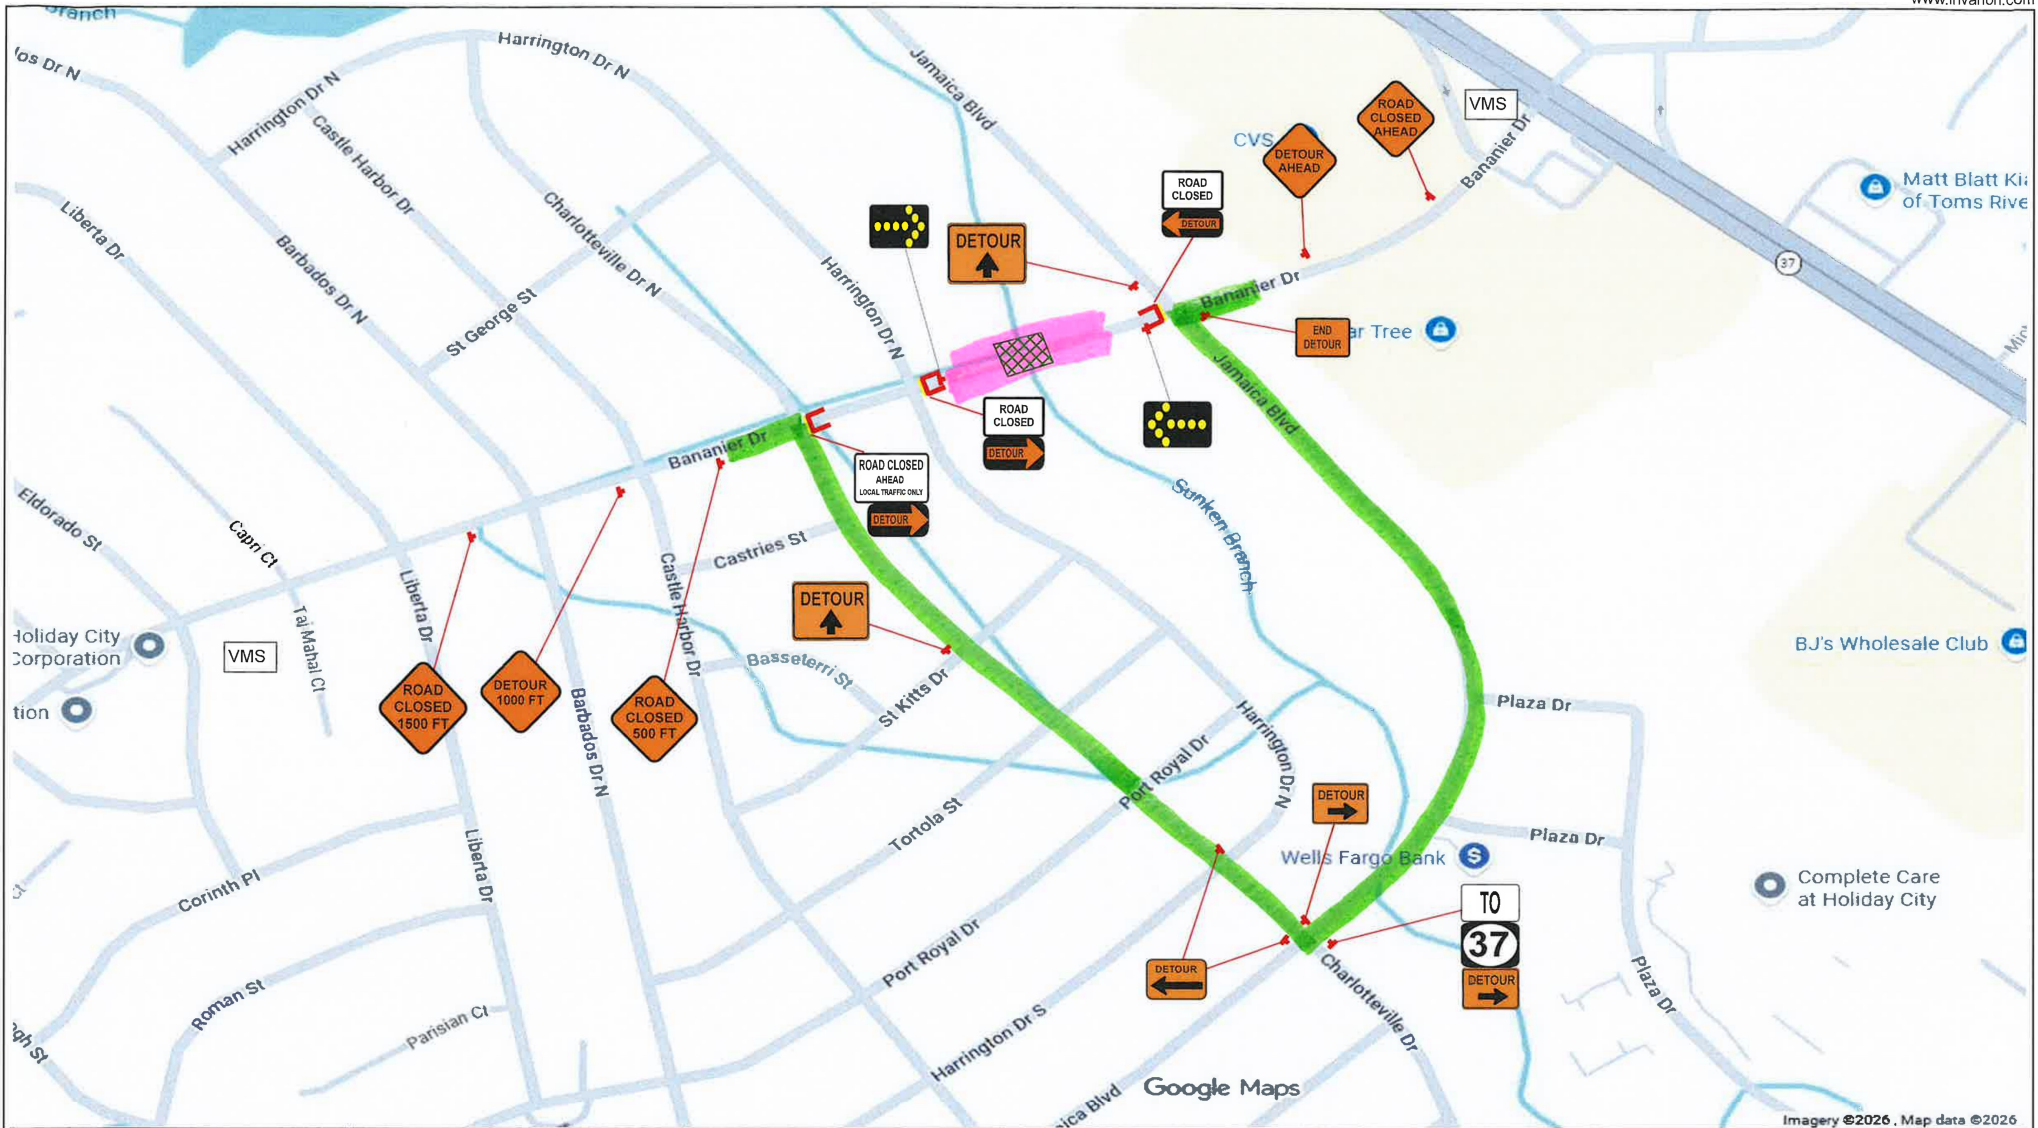

Author:	Chris Fisher
Date:	7/22/26
Municipality:	Toms River
County:	Ocean


Project:
Holiday City
Bananier Dr
Option 1
Full Detour

2
10/20

- SYMBOL LEGEND**
- BREAKAWAY BARRICADE
 - BARRICADE MOUNTED SIGN
 - DELINEATOR
 - VMS VARIABLE MESSAGE BOARD
 - POST MOUNTED SIGN
 - SIGN SYMBOL

Notes:
Plans not to scale

Sheet 1/6

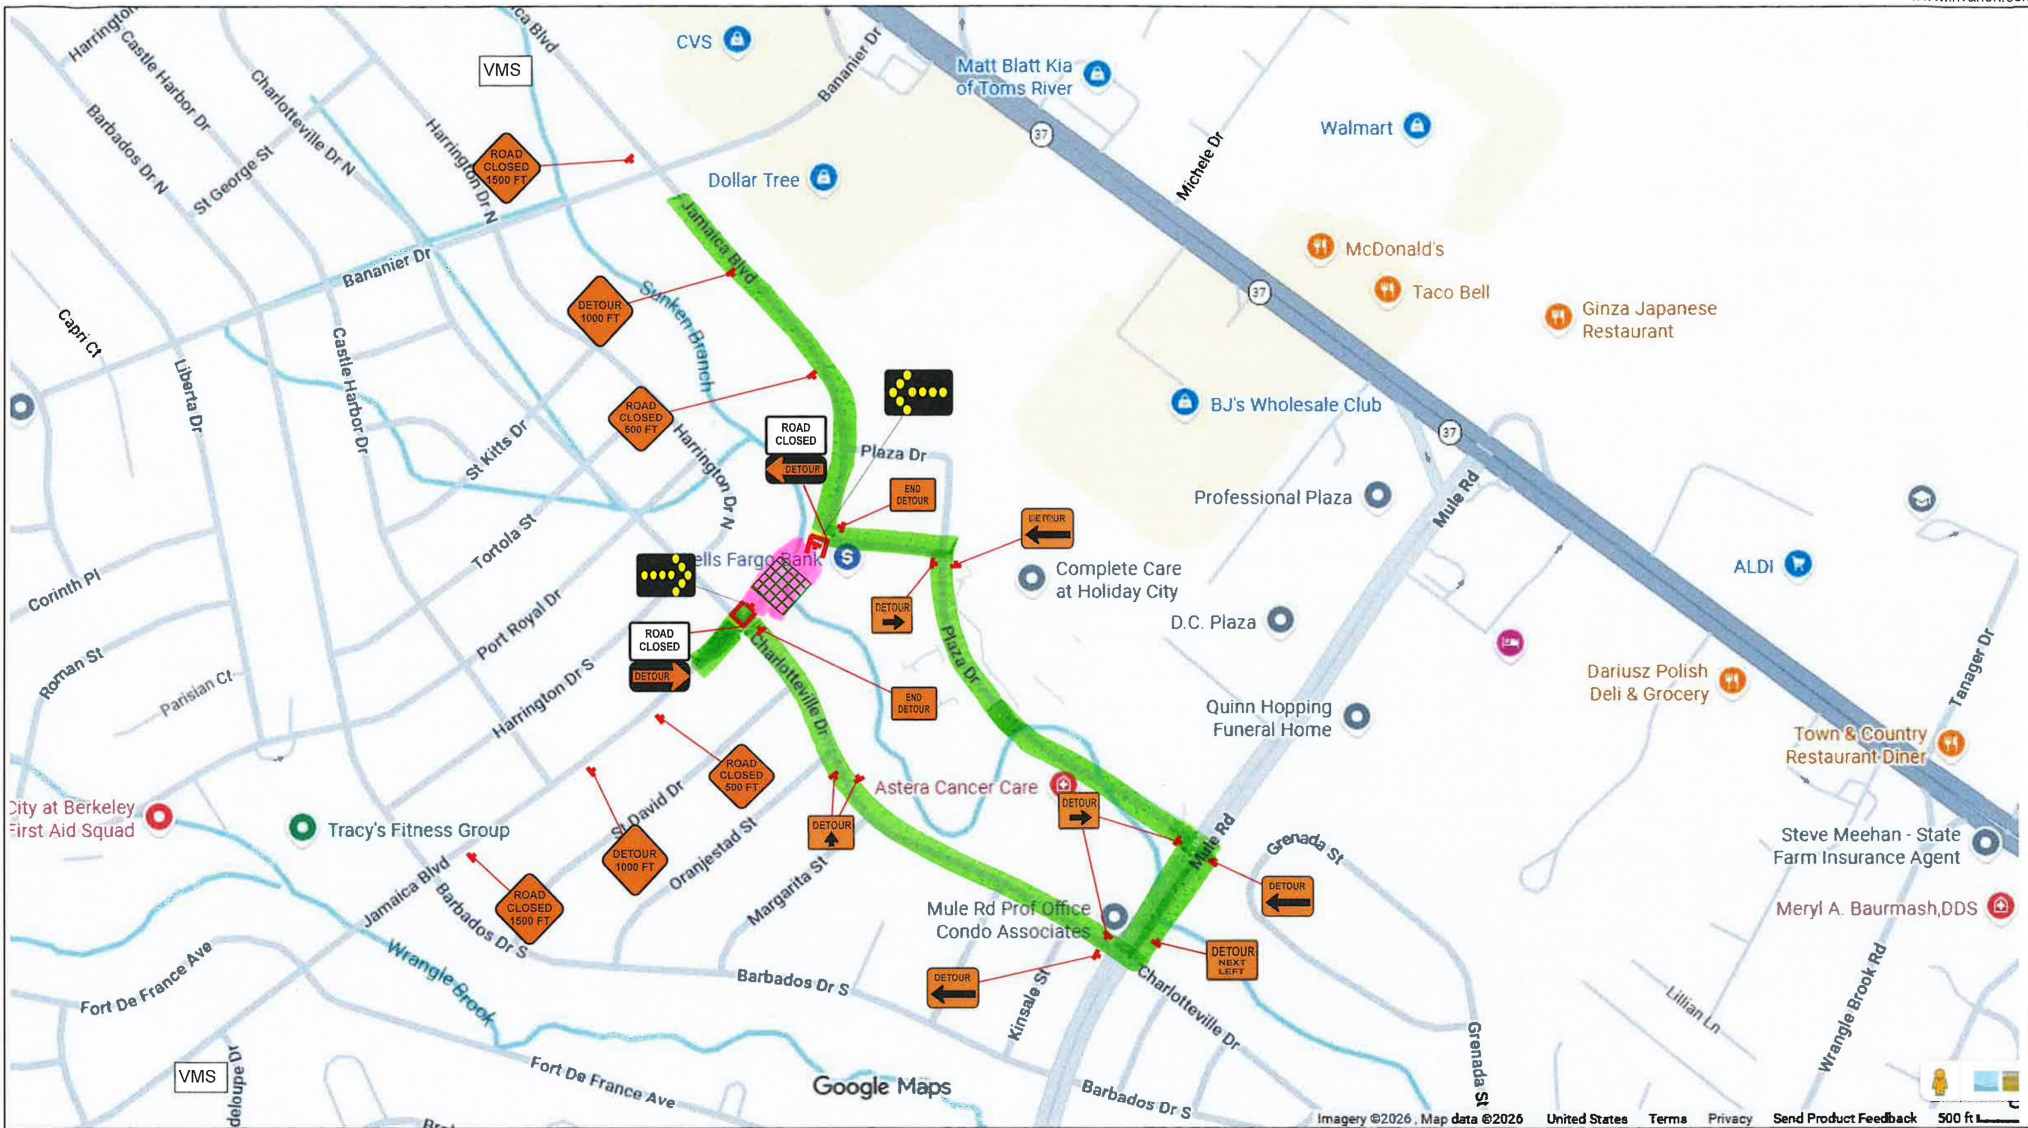

Author:	Chris Fisher
Date:	7/22/26
Municipality:	Toms River
County:	Ocean


Project:
Holiday City
Jamaica BLVD
Option 1
Full Detour

3
11/17

- SYMBOL LEGEND
- BREAKAWAY BARRICADE
 - BARRICADE MOUNTED SIGN
 - DELINEATOR
 - VMS VARIABLE MESSAGE BOARD
 - POST MOUNTED SIGN
 - SIGN SYMBOL

Notes:
Plans not to scale

Sheet 1/6

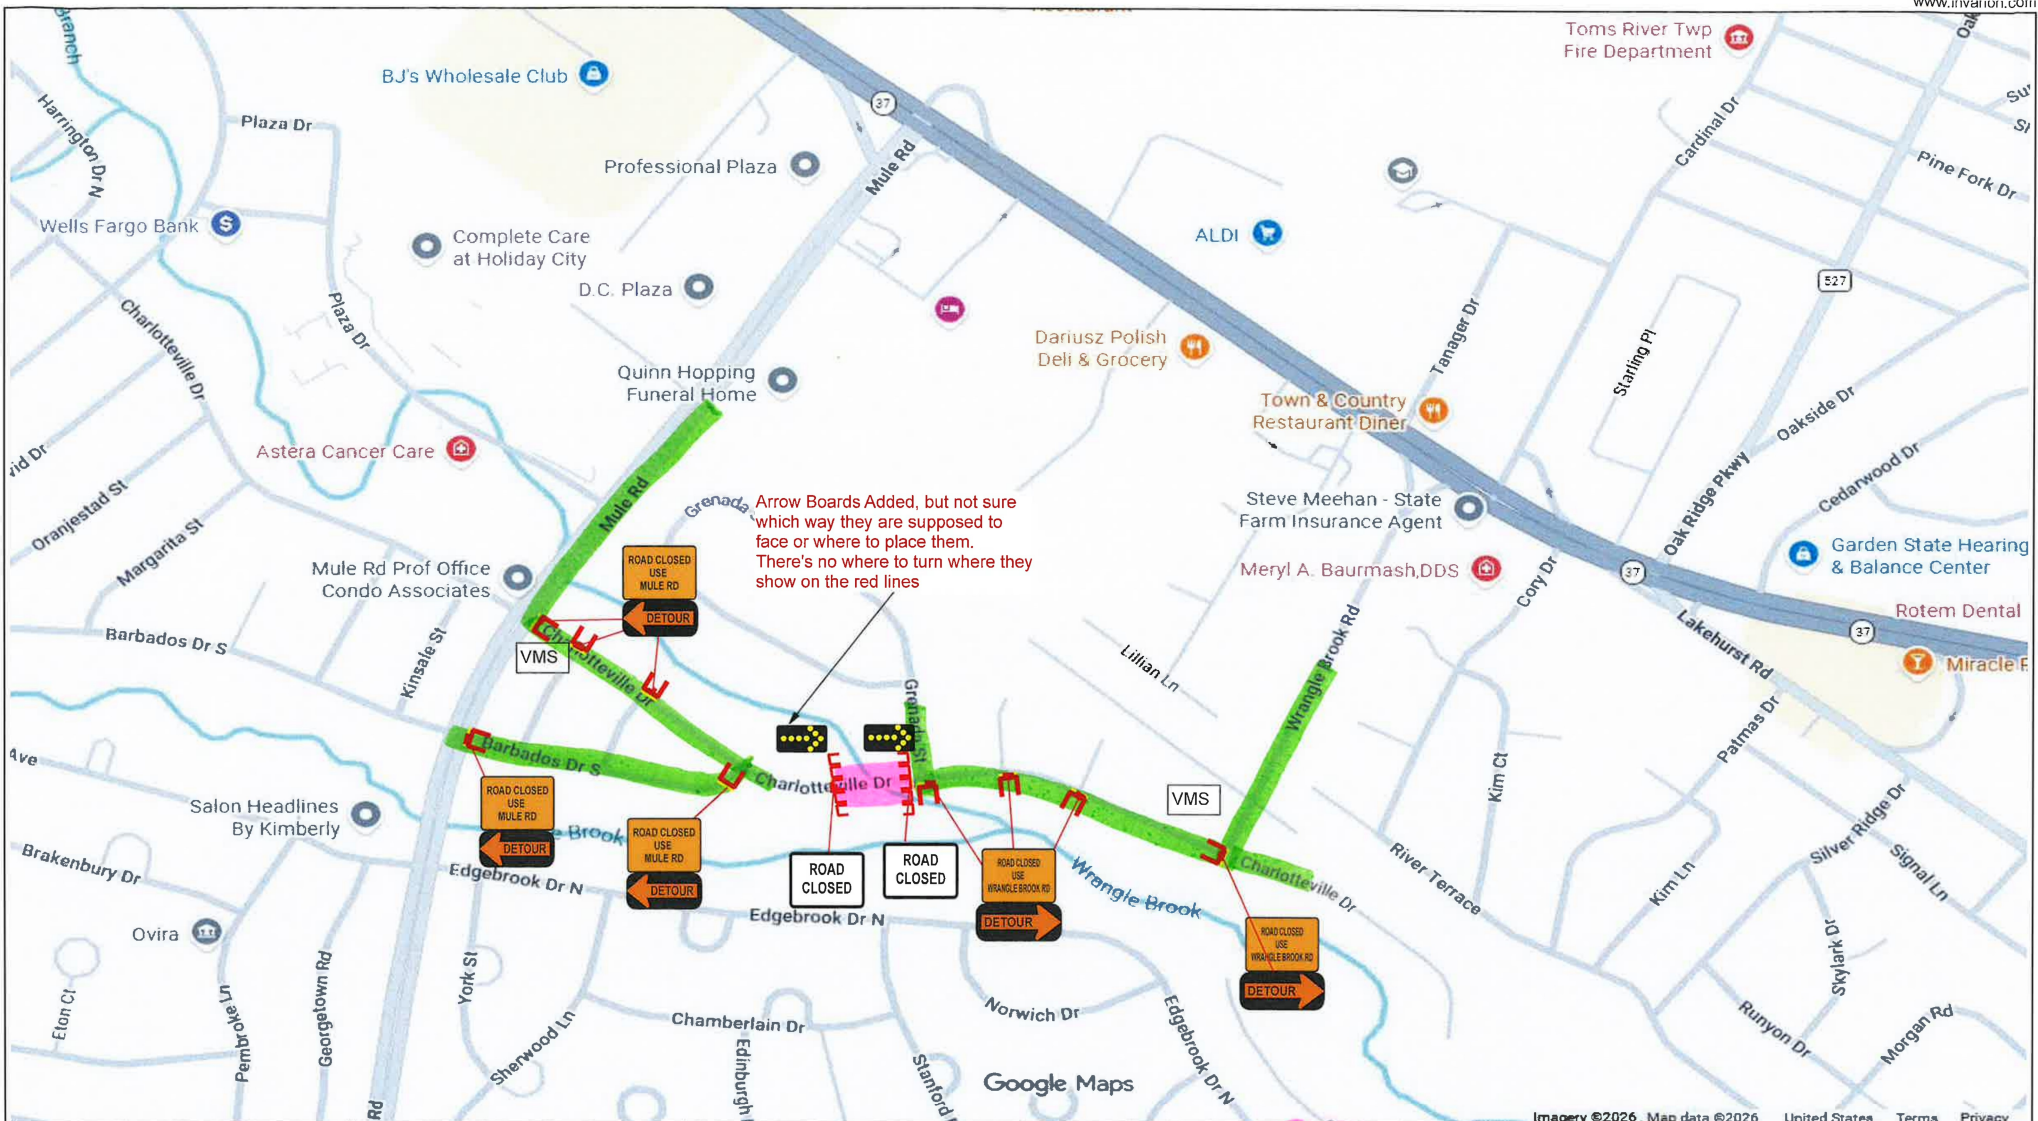

Author:	Chris Fisher
Date:	7/22/26
Municipality:	Toms River
County:	Ocean

Project:
Holiday City
Charlotteville Dr

12/15

- SYMBOL LEGEND
- BREAKAWAY BARRICADE
 - BARRICADE MOUNTED SIGN
 - DELINEATOR
 - VMS VARIABLE MESSAGE BOARD
 - POST MOUNTED SIGN
 - SIGN SYMBOL

Notes:
Plans not to scale